


# PROPOSED INTEGRATED HOSTEL BUILDING AT BLOCK-JD, SECTOR-III, SALT LAKE, KOLKATA - 98

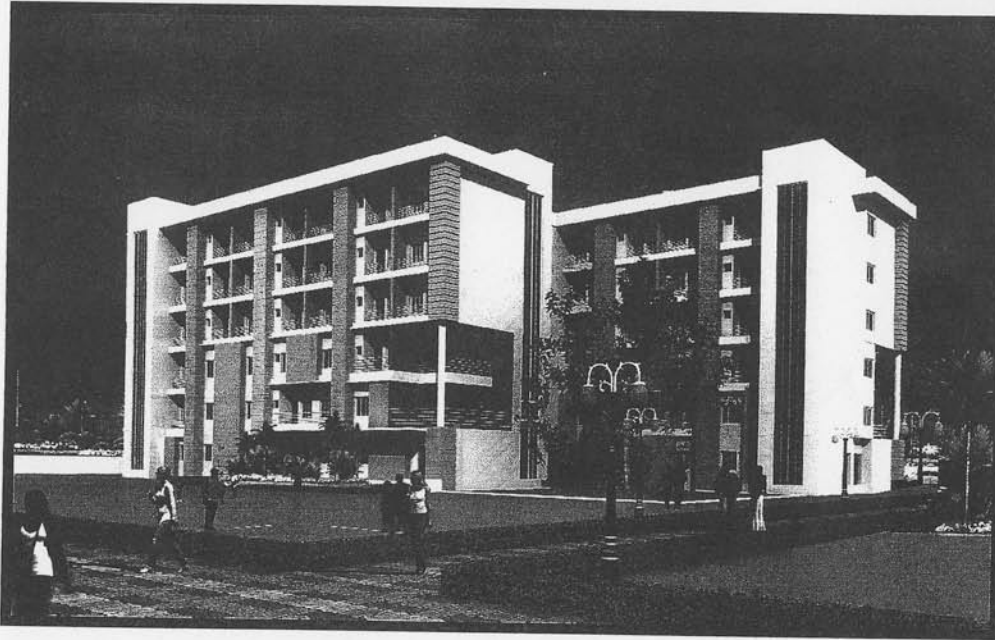

## SATYENDRA NATH BOSE NATIONAL CENTRE FOR BASIC SCIENCES

CONCEPT PLAN  
DECEMBER 2012

*Ranjan Chandra*


कार्यकारी कुलसचिव / ACTING REGISTRAR  
सत्येन्द्र नाथ बसु राष्ट्रीय मौलिक विज्ञान केन्द्र  
S. N. Bose National Centre for Basic Sciences  
सॉल्टलेक, कोलकाता - 700 098

Recd in Centre - Ref. GB/351-IHC/597/2012 dt.: 17.12.2012.



**GHOSH  
BOSE &  
ASSOCIATES**  
ARCHITECTS  
ENGINEERS  
TOWN PLANNERS  
ENVIRONMENTALISTS

6, HARRINGTON MANSION  
5, HO CHI MINH SARANI  
CALCUTTA 700 071

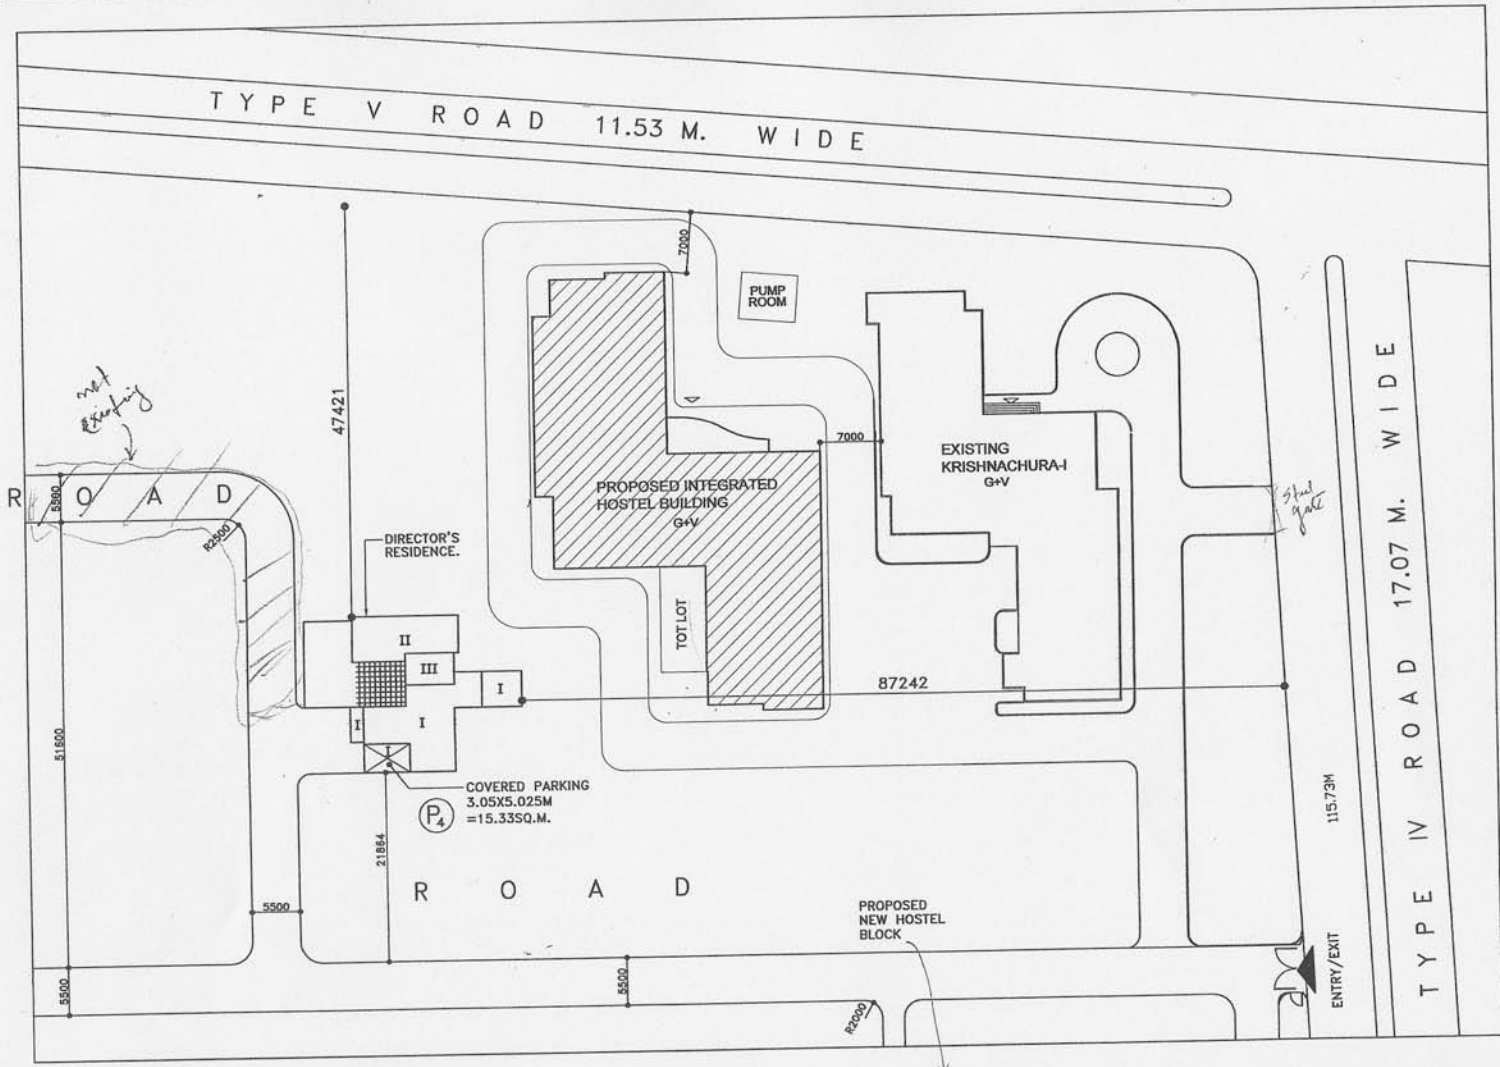

**PROPOSED INTEGRATED HOSTEL BUILDING FOR S.N. BOSE NATIONAL CENTRE FOR BASIC SCIENCE**

✓  
**SITE PLAN**


SCALE :- 1:400  
DRG.NO. - A-1  
NOV. 2012.



**GHOSH BOSE & ASSOCIATES**  
ARCHITECTS  
ENGINEERS  
TOWN PLANNERS  
ENVIRONMENTALISTS

6, HARRINGTON MANSON  
& 50 ONE WARD SQUARE  
CALCUTTA 700 071

कार्यकारी आर्किटेक्ट / ACTING REGISTRAR  
श्री. एन. बोस राष्ट्रीय मूलभूत विज्ञान केन्द्र  
S.N. Bose National Centre for Basic Science  
सॉफ्टलोक, कोलकाता - 700 098  
Salt Lake, Kolkata - 700 098

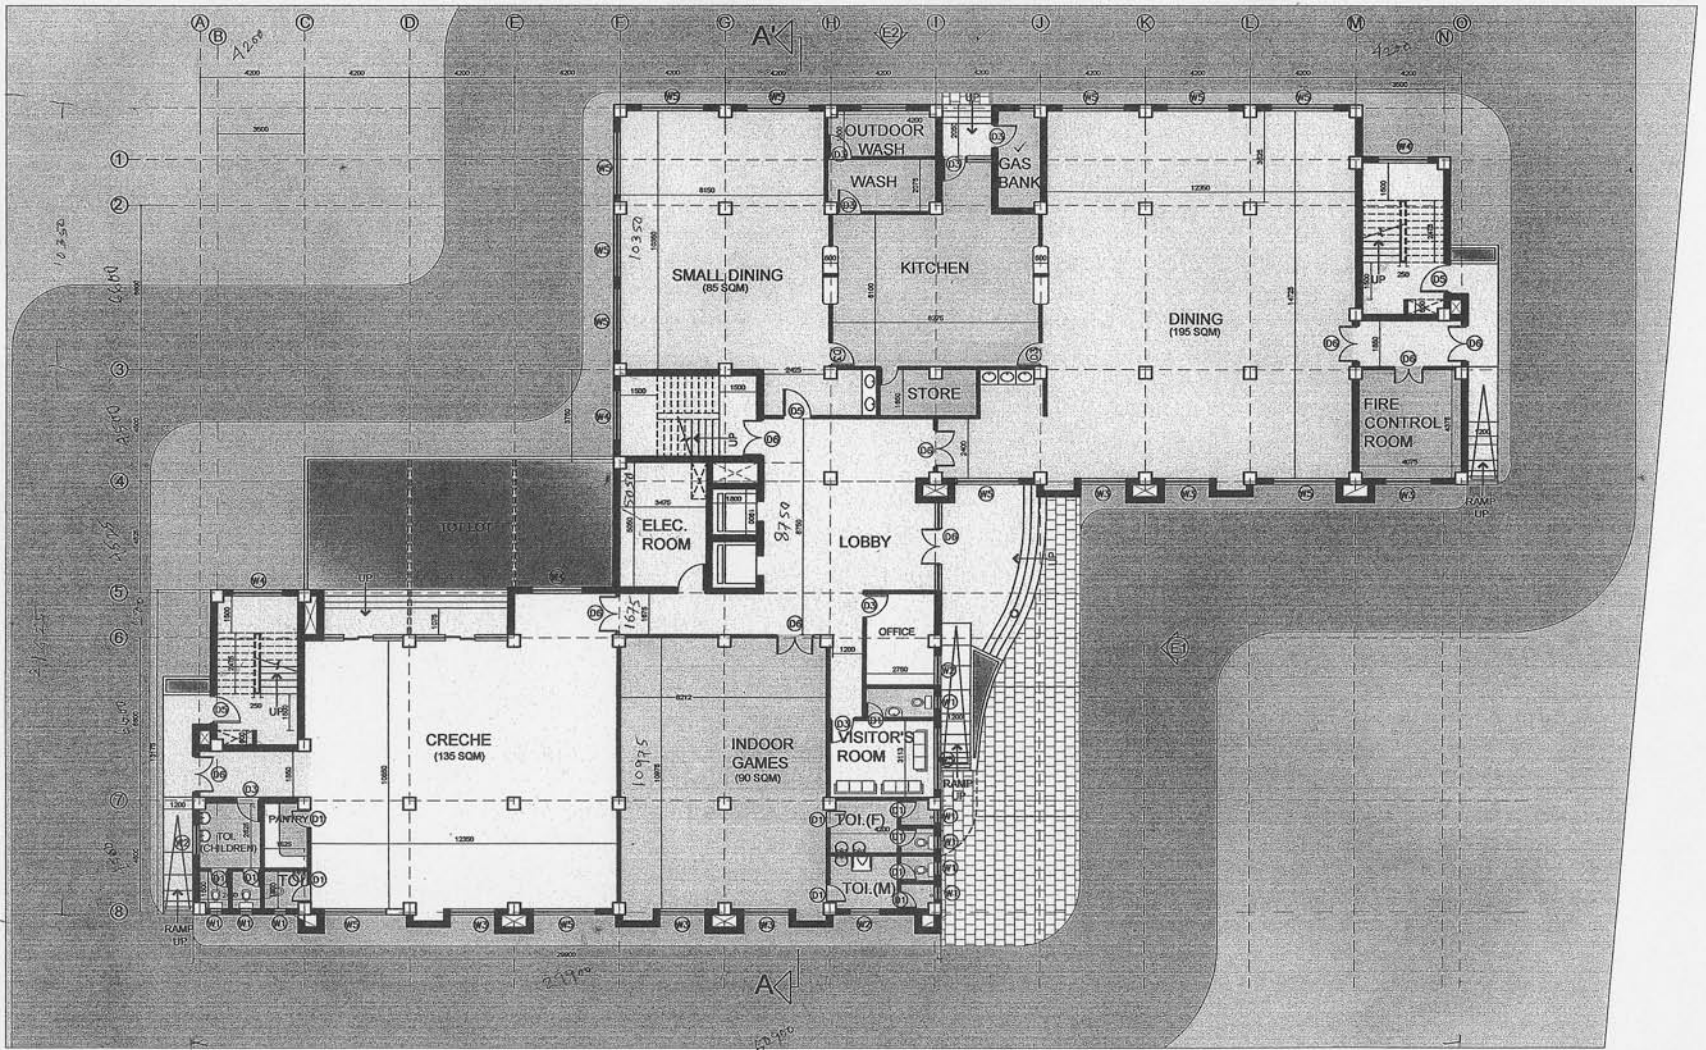

**PROPOSED INTEGRATED HOSTEL  
BUILDING FOR S.N.BOSE NATIONAL  
CENTRE FOR BASIC SCIENCE**

**GROUND FLOOR PLAN**


SCALE :- 1:200  
DRG.NO. - A-2  
DEC. 2012.



**GHOSH  
BOSE &  
ASSOCIATES**  
ARCHITECTS  
ENGINEERS  
TOWN PLANNERS  
ENVIRONMENTALISTS

6, HARRINGTON MANSON  
6, HO CHHIBRI SARANI  
CALCUTTA 700 071

कार्यकारी कुलसचिव / ACTING REGISTRAR  
संस्था के द्वारा राष्ट्रीय मौलिक विज्ञान केन्द्र  
S.N. Bose National Centre for Basic Sciences  
सैल्लेक, कोलकाता - 700 098  
Salt Lake, Kolkata - 700 098

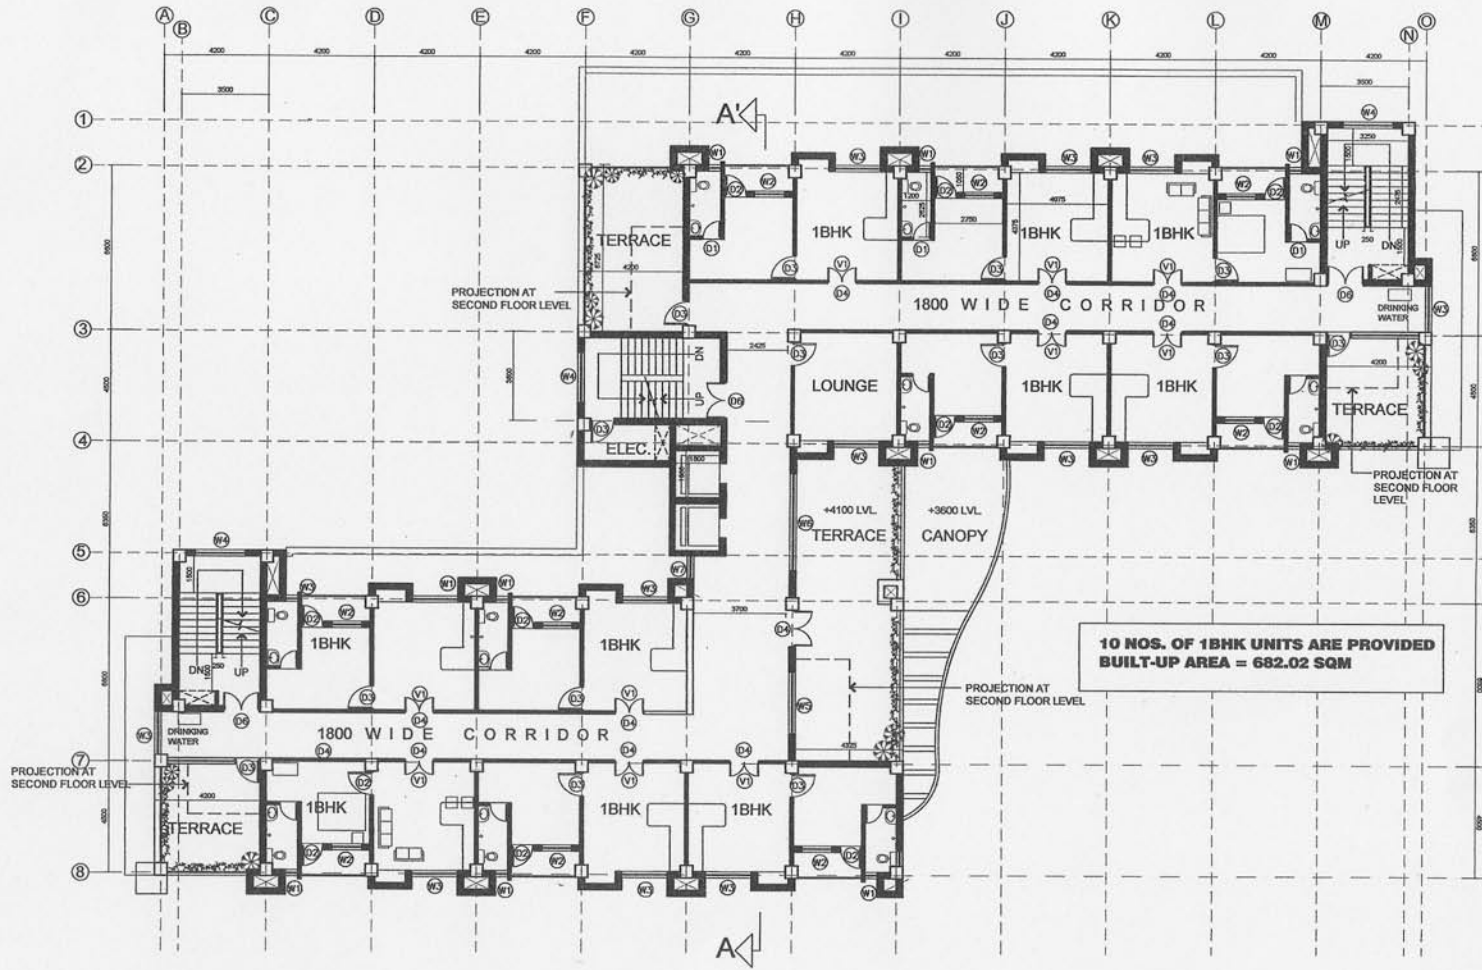

10 NOS. OF 1BHK UNITS ARE PROVIDED  
BUILT-UP AREA = 682.02 SQM

**PROPOSED INTEGRATED HOSTEL  
BUILDING FOR S.N.BOSE NATIONAL  
CENTRE FOR BASIC SCIENCE**

**FIRST FLOOR PLAN**

SCALE :- 1:200  
DRG.NO. - A-3  
DEC. 2012.




**GHOSH  
BOSE &  
ASSOCIATES**  
ARCHITECTS  
ENGINEERS  
TOWN PLANNERS  
ENVIRONMENTALISTS

4, HARBINGTOWN MANSON  
B, HO CH 1001 SARANI  
CALCUTTA 700 071

कार्यकारी अभियंता / ACTING REGISTRAR  
सत्येन्द्र नाथ बसु  
S. N. Bose National Centre for Basic  
Science, कोकिला - 700 098  
Salt Lake, Kolkata - 700 098



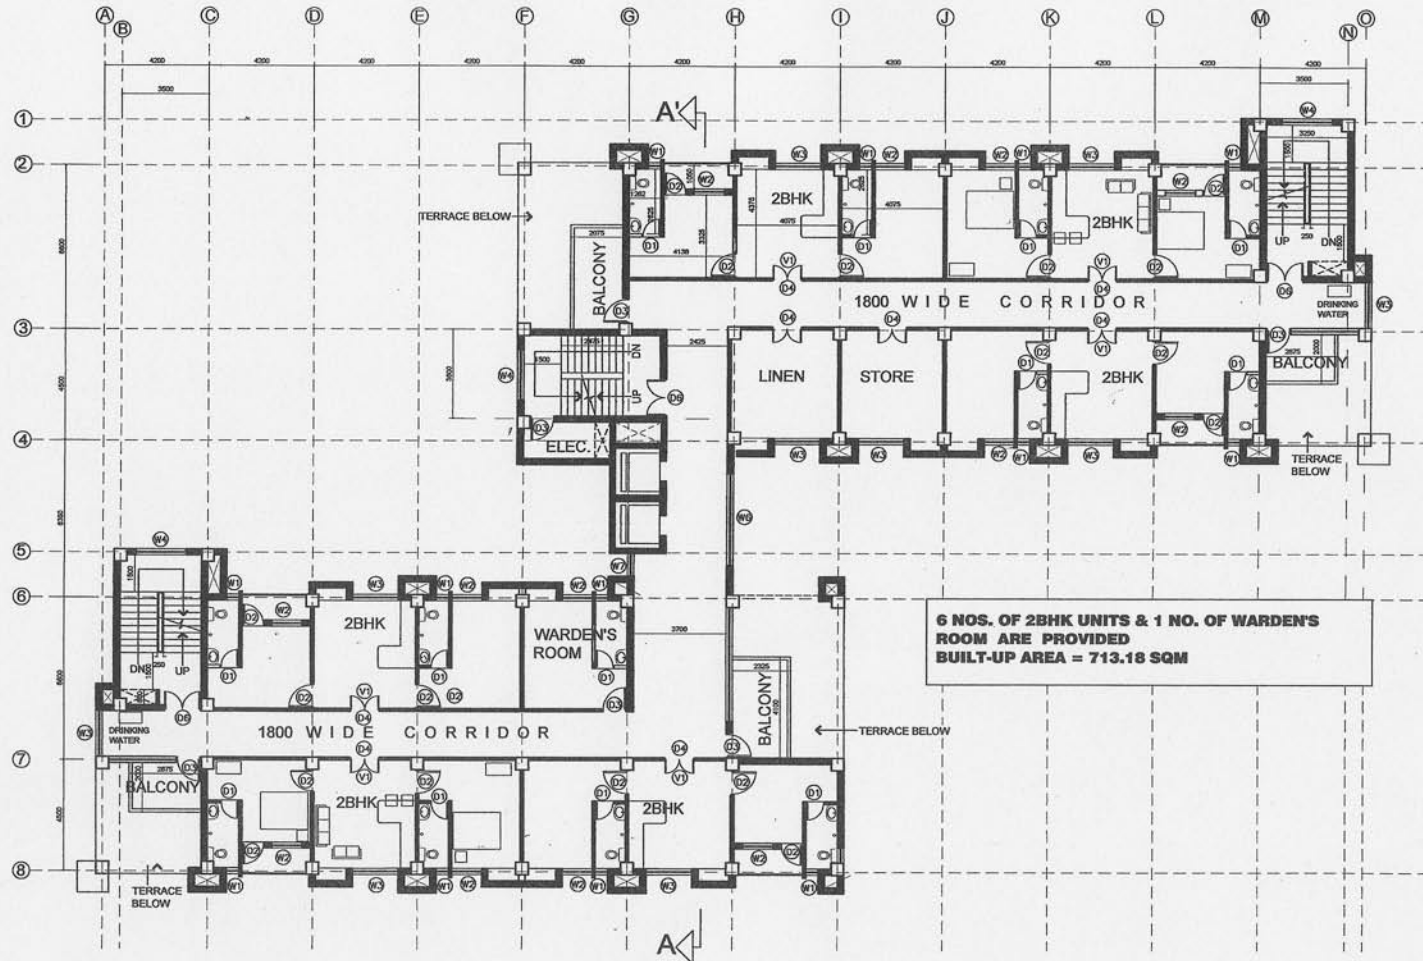

6 NOS. OF 2BHK UNITS & 1 NO. OF WARDEN'S ROOM ARE PROVIDED  
 BUILT-UP AREA = 713.18 SQM

**PROPOSED INTEGRATED HOSTEL BUILDING FOR S.N.BOSE NATIONAL CENTRE FOR BASIC SCIENCE**


**SECOND FLOOR PLAN**

SCALE :- 1:200  
 DRG.NO. - A-4  
 DEC. 2012.



**GHA** GHOSH BOSE & ASSOCIATES  
 ARCHITECTS ENGINEERS TOWN PLANNERS ENVIRONMENTALISTS  
 4, HARRINGTON MANSSION 2, HO CHIN SINGH SARDAH CALCUTTA 700 071

सहायकी कलासचिव / ACTING REGISTRAR  
 सत्येन्द्र नाथ बसु, स.स.स.  
 S.N. Bose National Centre for Basic Sciences  
 सैन्ट्रलैक, कोलकाता - 700 093  
 Salt Lake, Kolkata - 700 098

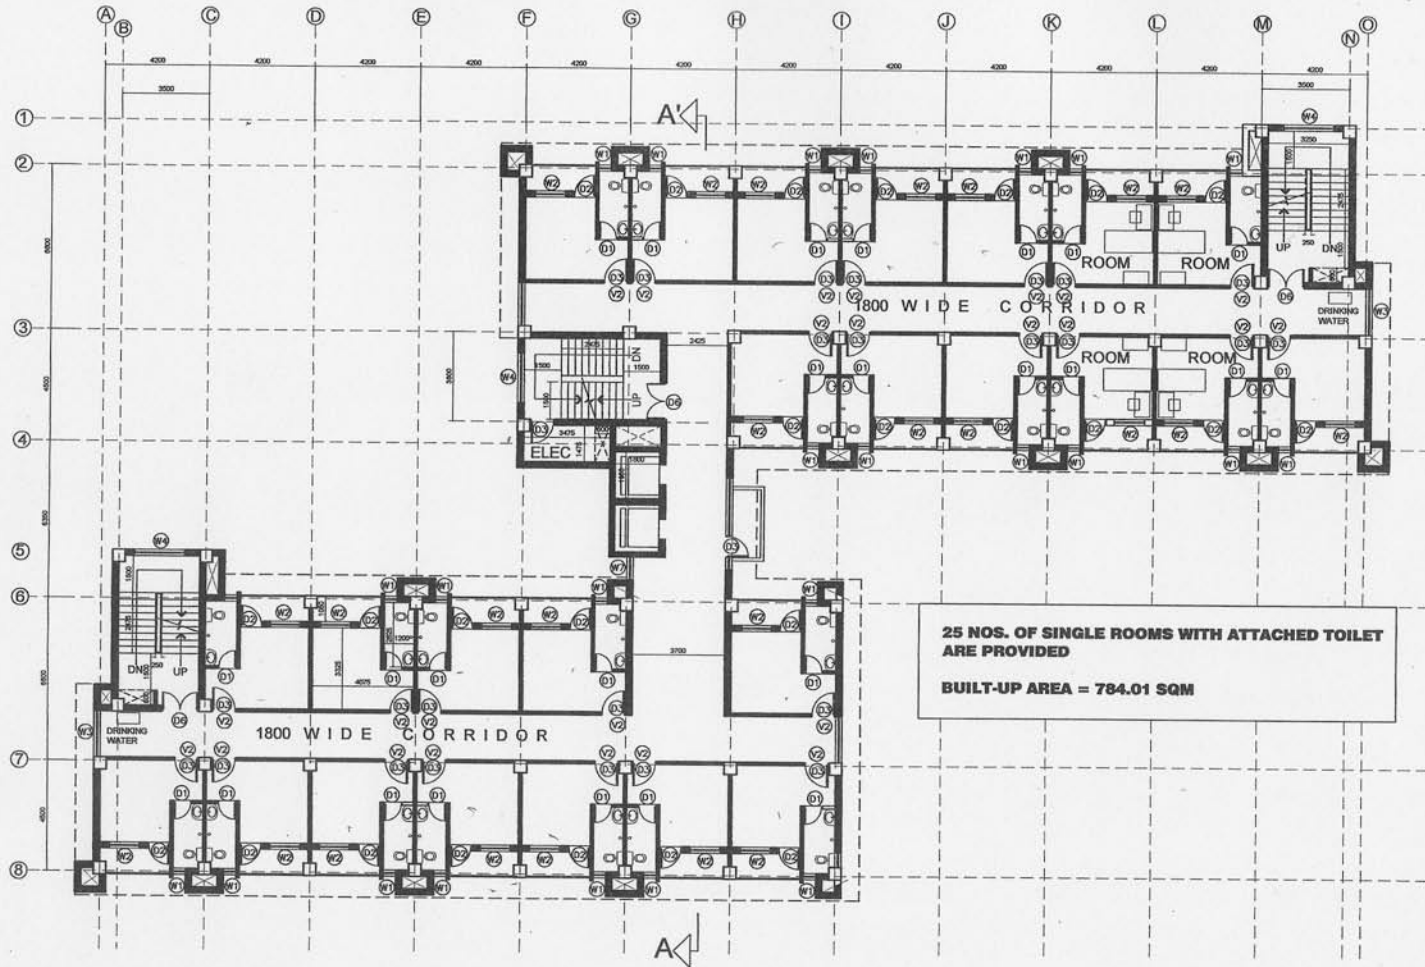

**25 NOS. OF SINGLE ROOMS WITH ATTACHED TOILET ARE PROVIDED**

**BUILT-UP AREA = 784.01 SQM**

**PROPOSED INTEGRATED HOSTEL BUILDING FOR S.N.BOSE NATIONAL CENTRE FOR BASIC SCIENCE**

**THIRD, FOURTH, FIFTH FLOOR PLAN**

SCALE :- 1:200

DRG.NO. - A-5


DEC. 2012.



**GHOSH BOSE & ASSOCIATES**  
 ARCHITECTS  
 TOWN PLANNERS  
 ENVIRONMENTALISTS

6, HARBINGTON MANSION  
 6, NO. CH. MARKET SQUARE  
 CALCUTTA 700 071

कार्यकारी कुलसचिव / ACTING REGISTRAR  
 S. N. Bose National Centre for Basic Science  
 सोनितपुर  
 781 005

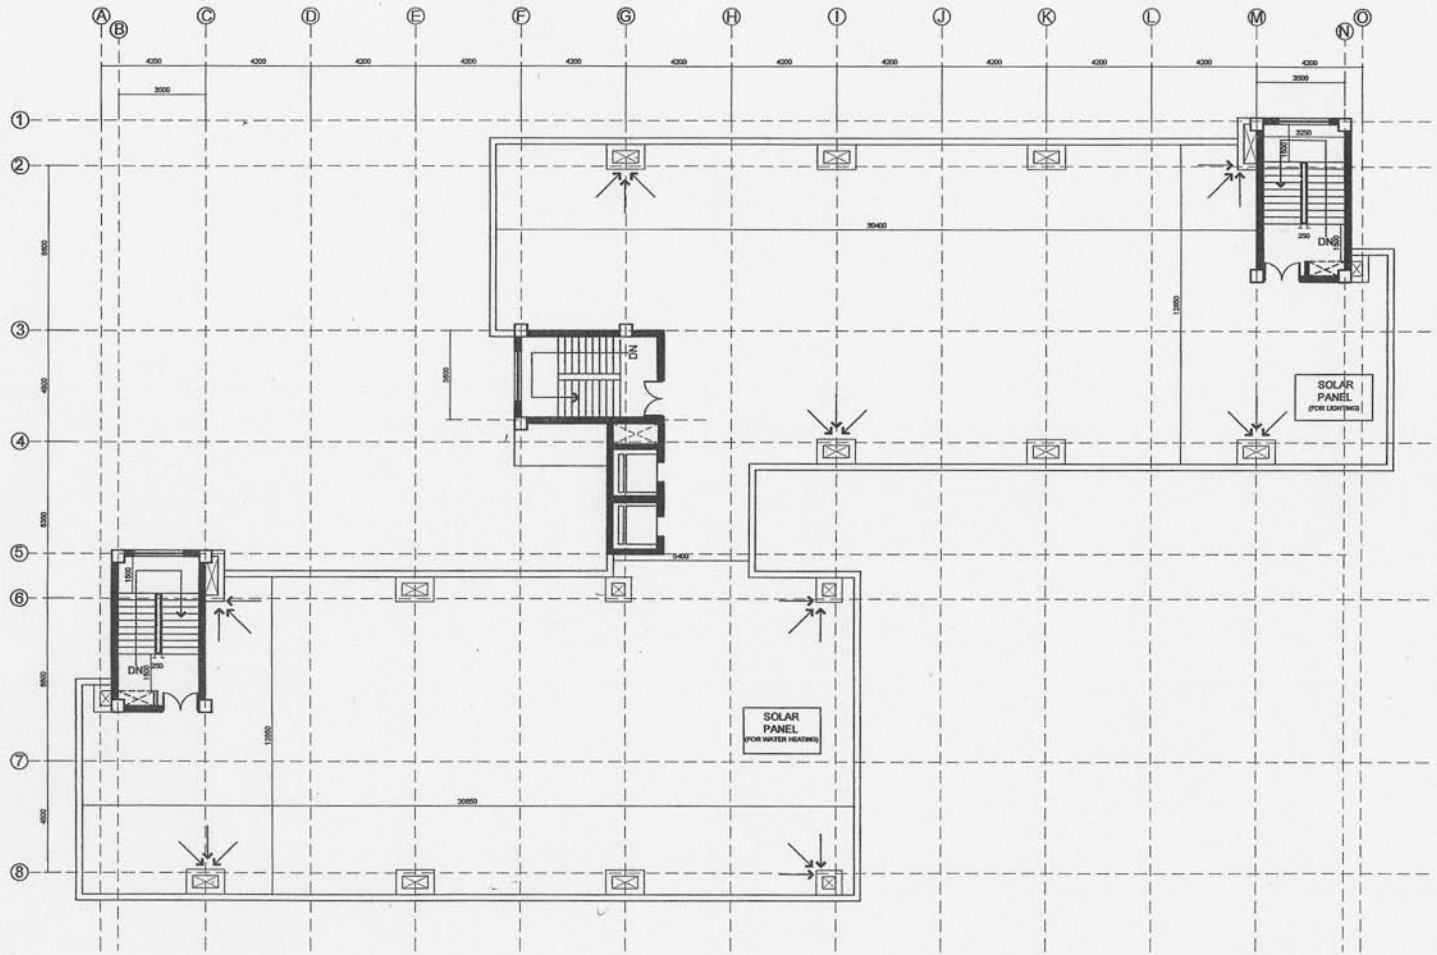

**PROPOSED INTEGRATED HOSTEL  
BUILDING FOR S.N.BOSE NATIONAL  
CENTRE FOR BASIC SCIENCE**

**ROOF PLAN**


SCALE :- 1:200  
DRG.NO. - A-6  
DEC. 2012.



**GHOSH  
BOSE &  
ASSOCIATES**  
ARCHITECTS  
ENGINEERS  
TOWN PLANNERS  
ENVIRONMENTALISTS

6, HARRINGTON MANSON  
8, 110 CHHANNI SARAI  
CALCUTTA 700 071

স্বাক্ষরিত / ACTING REGISTRAR  
সত্যেন্দ্র নাথ বসু সার্বজনিক বিজ্ঞান কেন্দ্র  
S. N. Bose National Centre for Basic Sciences  
সেইলুলেক, কলকাতা-৭০০০৯৯  
Sah Laka, Kolkata - 700 098

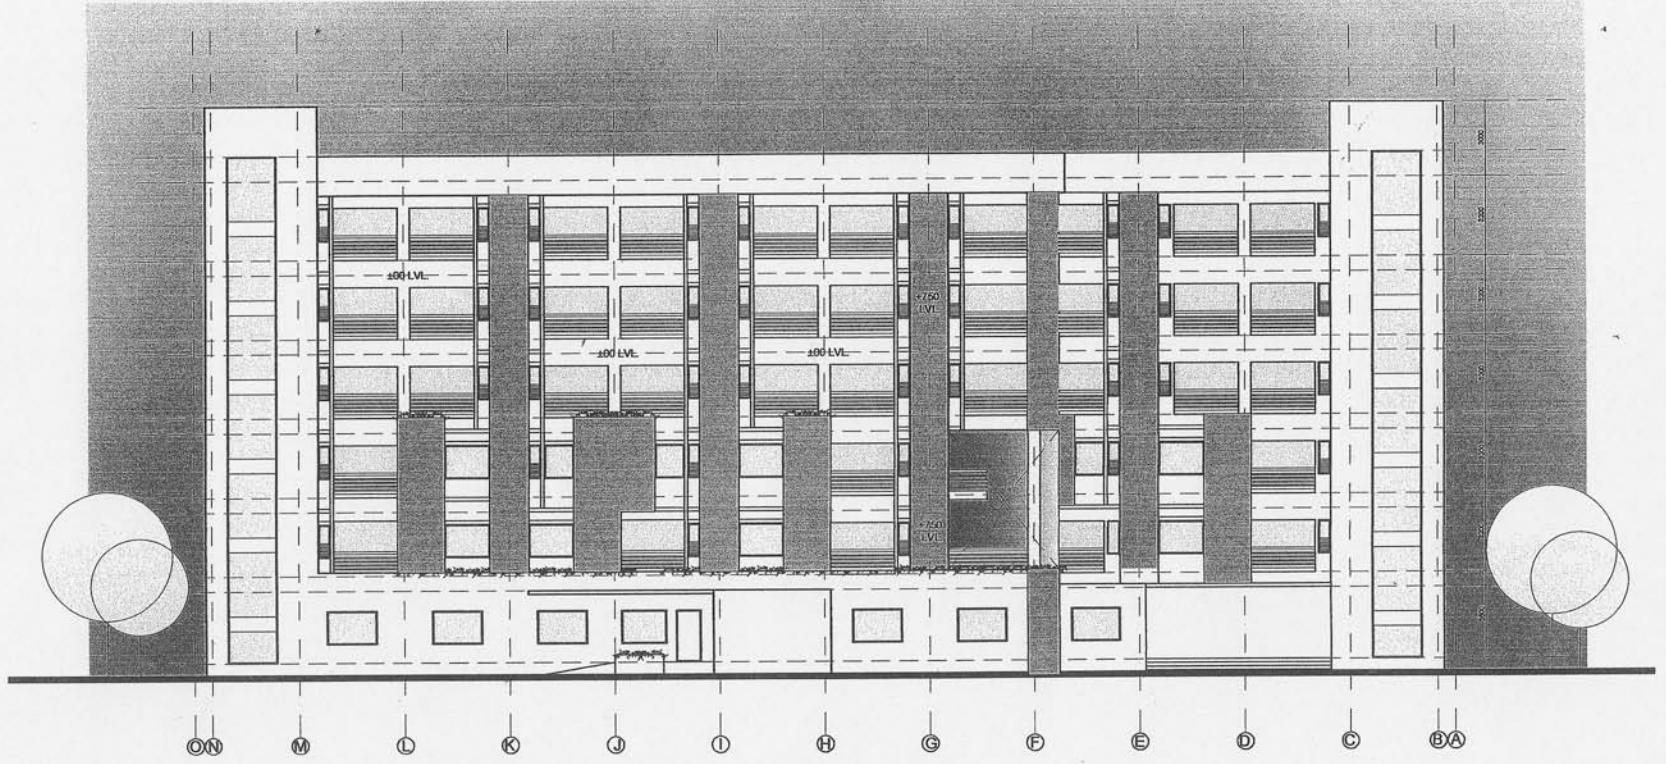

ELEVATION E2

**PROPOSED INTEGRATED HOSTEL  
BUILDING FOR S.N.BOSE NATIONAL  
CENTRE FOR BASIC SCIENCE**


**ELEVATION**

SCALE :- 1:200  
DRG.NO. - A-7  
DEC. 2012.

**GHOSH  
BOSE &  
ASSOCIATES**  
ARCHITECTS  
ENGINEERS  
TOWN PLANNERS  
ENVIRONMENTALISTS  
6, HARRINGTON MARSH  
& HO CH MISH SARAH  
CALCUTTA 700 071

कार्यकारी कुलसचिव / ACTING REGISTRAR  
सत्येन्द्र नाथ बसु / स.न. बोस राष्ट्रीय मूल विज्ञान केन्द्र  
S. N. Bose National Centre for Basic Sciences  
RC



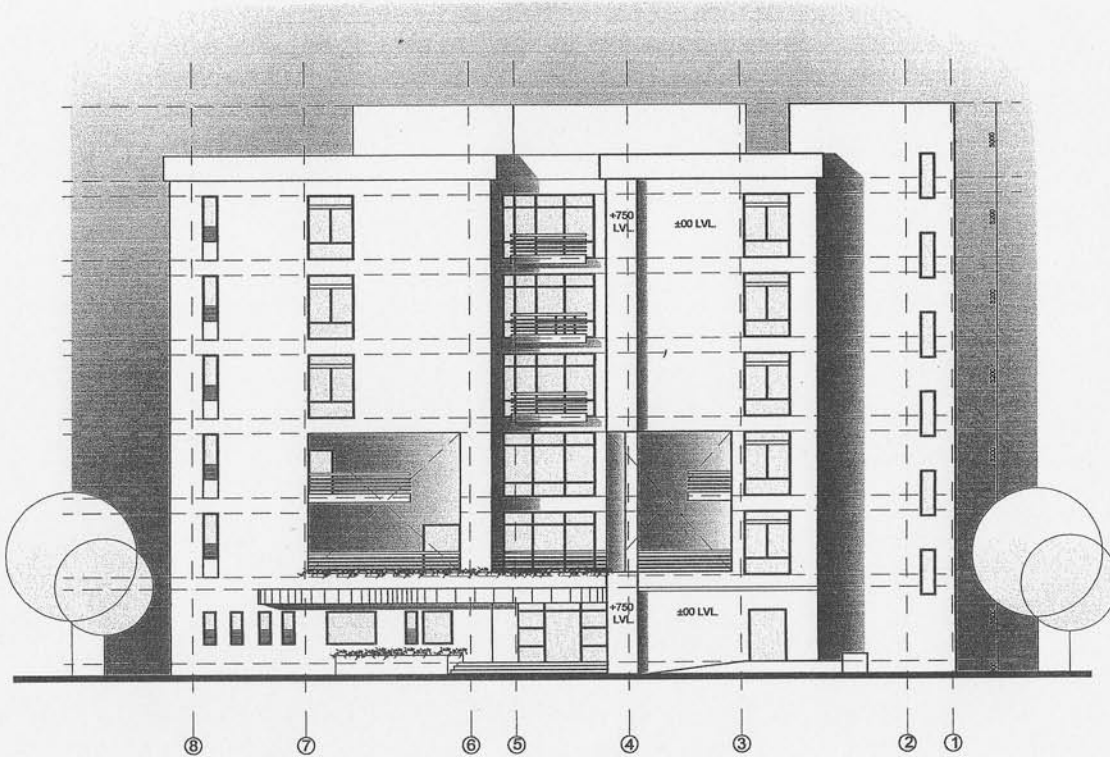

ELEVATION E1

**AREA STATEMENT**

FLOOR	BUILT-UP AREA (Sqm)
GROUND	946.00
FIRST	682.02
SECOND	713.18
TYPICAL( THIRD, FOURTH,FIFTH)	784.01X 3= 2352.03
<b>TOTAL</b>	<b>4693.23</b>

**DOOR WINDOW SCHEDULE**

**DOOR**

	WIDTH	HEIGHT	DESCRIPTION
D1	750	2100	
D2	900	2100	
D3	1000	2100	
D4	1200	2100	DOUBLE SHUTTER
D5	1200	2100	SINGLE SHUTTER
D6	1500	2100	

**WINDOW**

	WIDTH	HEIGHT	DESCRIPTION
W1	500	1350	
W2	1200	1350	
W3	1800	1350	
W4	2000	1350	
W5	2500	1350	
W6	3700	2600	
W7	900	1800	

**VENTILATOR**

	WIDTH	HEIGHT	DESCRIPTION
V1	1200	400	
V2	1000	400	

**PROPOSED INTEGRATED HOSTEL BUILDING FOR S.N.BOSE NATIONAL CENTRE FOR BASIC SCIENCE**

**ELEVATION**

SCALE :- 1:200

DRG.NO. - A-8


DEC. 2012.

**GHOSH BOSE & ASSOCIATES**  
 ARCHITECTS  
 ENGINEERS  
 TOWN PLANNERS  
 ENVIRONMENTALISTS

4, HARRINGTON MANSON  
 8, HO CHI MINH SQUARE  
 CALCUTTA 700 071

कार्यकारी कुलसचिव / ACTING REGISTRAR

S.N. Bose National Centre for Basic Sciences

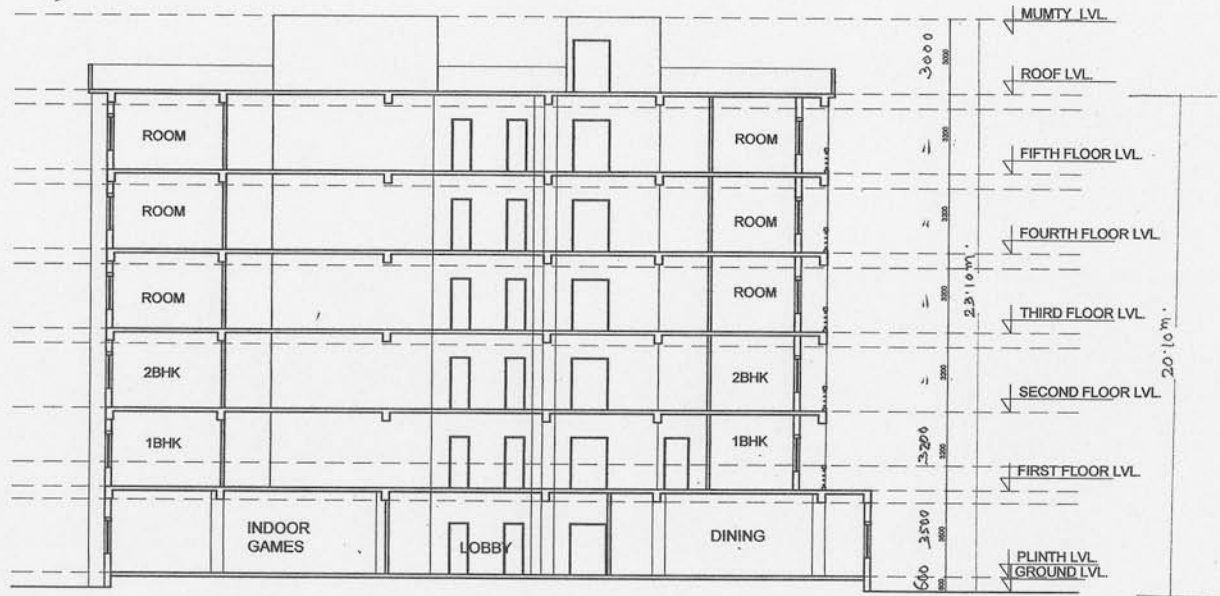

SECTION AA'

**PROPOSED INTEGRATED HOSTEL  
BUILDING FOR S.N.BOSE NATIONAL  
CENTRE FOR BASIC SCIENCE**

**SECTION**

SCALE :- 1:200

DRG.NO. - A-9  
DEC. 2012.

**GHOSH  
BOSE &  
ASSOCIATES**  
ARCHITECTS  
ENGINEERS  
TOWN PLANNERS  
ENVIRONMENTALISTS  
6, HARRINGTON MANSON  
RD, HO CHHIMBEE SARANI  
CALCUTTA 700 071

कार्यकारी फलर  
सत्य-नर  
B. N. Bose  
Sciences



**PROPOSED INTEGRATED HOSTEL  
BUILDING FOR S.N.BOSE NATIONAL  
CENTRE FOR BASIC SCIENCE**

**VIEW**

**SCALE :- 1:200**

**DRG.NO. - A-10**

**DEC. 2012.**

**GBA** **GHOSH  
BOSE &  
ASSOCIATES**  
ARCHITECTS  
ENGINEERS  
TOWN PLANNERS  
ENVIRONMENTALISTS  
B. BARRINGTON MANSION  
B. NO CHHANNI SARANI  
CALCUTTA 700 071

कार्यकारी कुलसचिव / ACTING REGISTRAR  
सत्येन्द्र नाथ बोस  
S. N. Bose National Centre for Basic Sciences  
सॉल्ट लैक / Salt Lake  
198



**PROPOSED INTEGRATED HOSTEL  
BUILDING FOR S.N.BOSE NATIONAL  
CENTRE FOR BASIC SCIENCE**

**VIEW**

**SCALE :- 1:200**

**DRG.NO. - A-11**

**DEC. 2012.**

कार्यकारी कुलसचिव / ACTING REGISTRAR  
सत्येन्द्र नाथ बसु राष्ट्रीय मूलिक विज्ञान केन्द्र  
S. N. Bose National Centre for Basic Sciences  
सॉल्टलैंक, कोलकाता - 700 098  
Salt Lake, Kolkata - 700 098

*Banjan Ghosh*

**GHOSH  
BOSE &  
ASSOCIATES**  
ARCHITECTS  
ENGINEERS  
TOWN PLANNERS  
ENVIRONMENTALISTS  
6, HARRINGTON MANSON  
& HO CHH LAKH SARANI  
CALCUTTA 700 071